




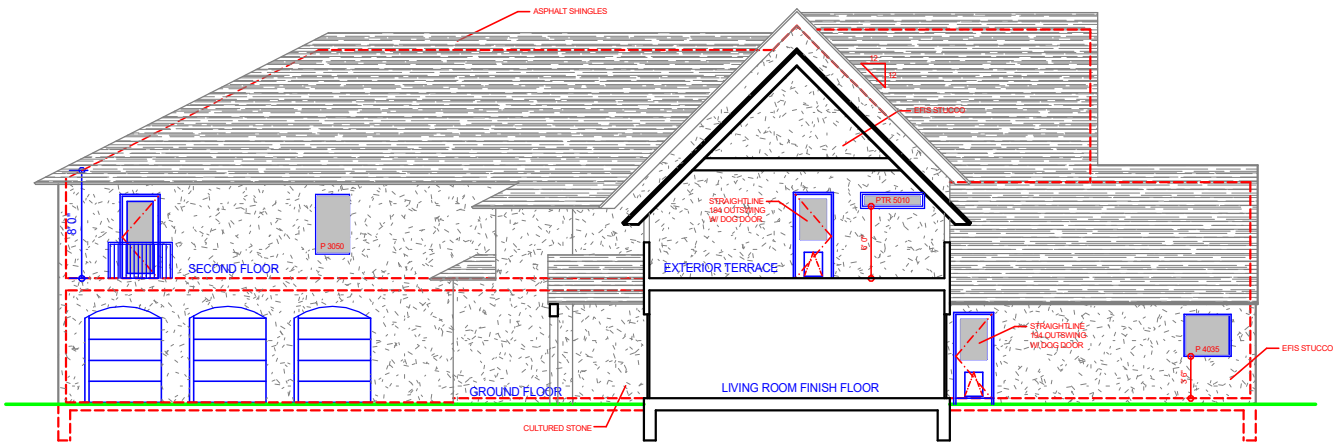


NORTH TERRACE ELEVATION

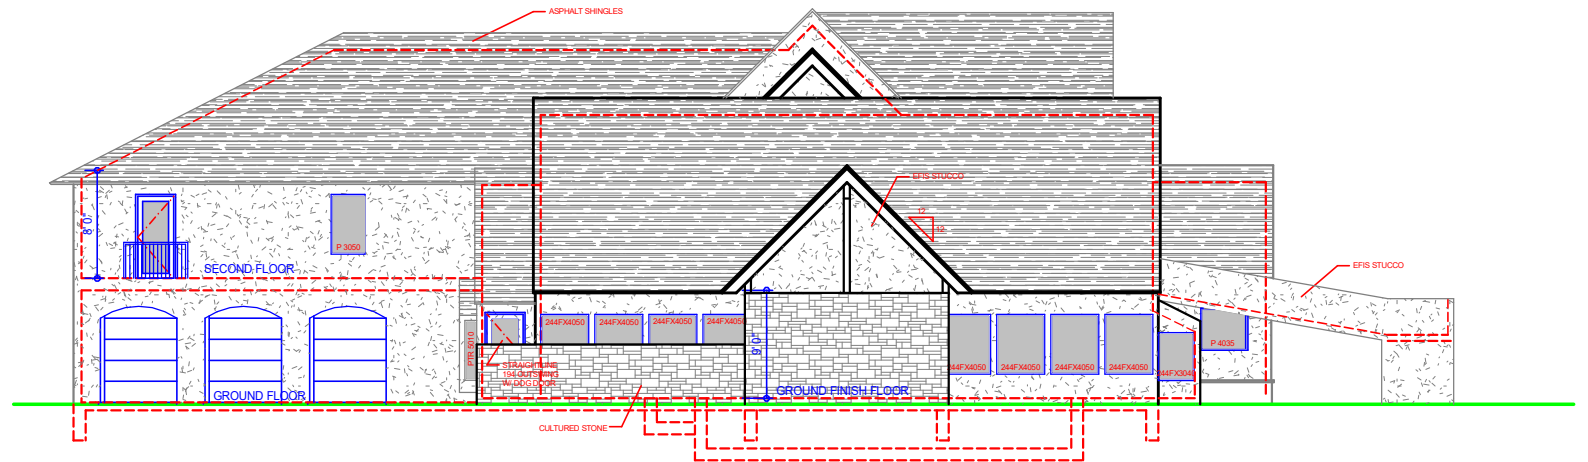

NORTH SIDE ELEVATION

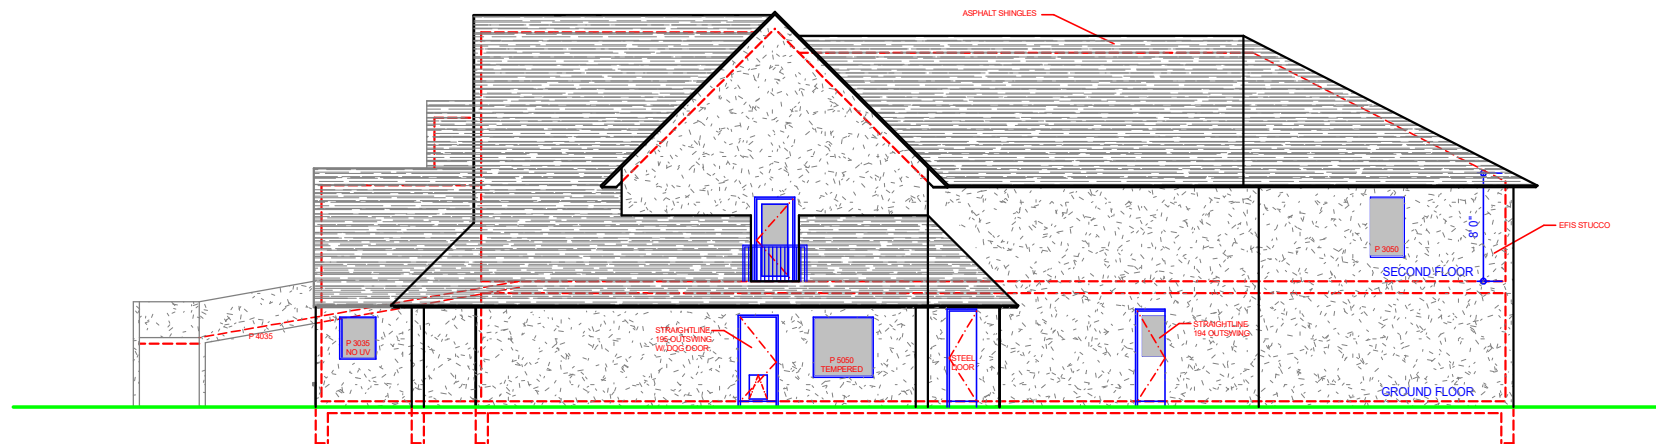

SOUTH SIDE ELEVATION

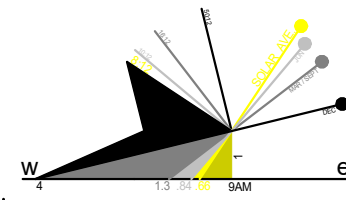

5b

Copyright © 2000 SCHLUEBarchitecture

