




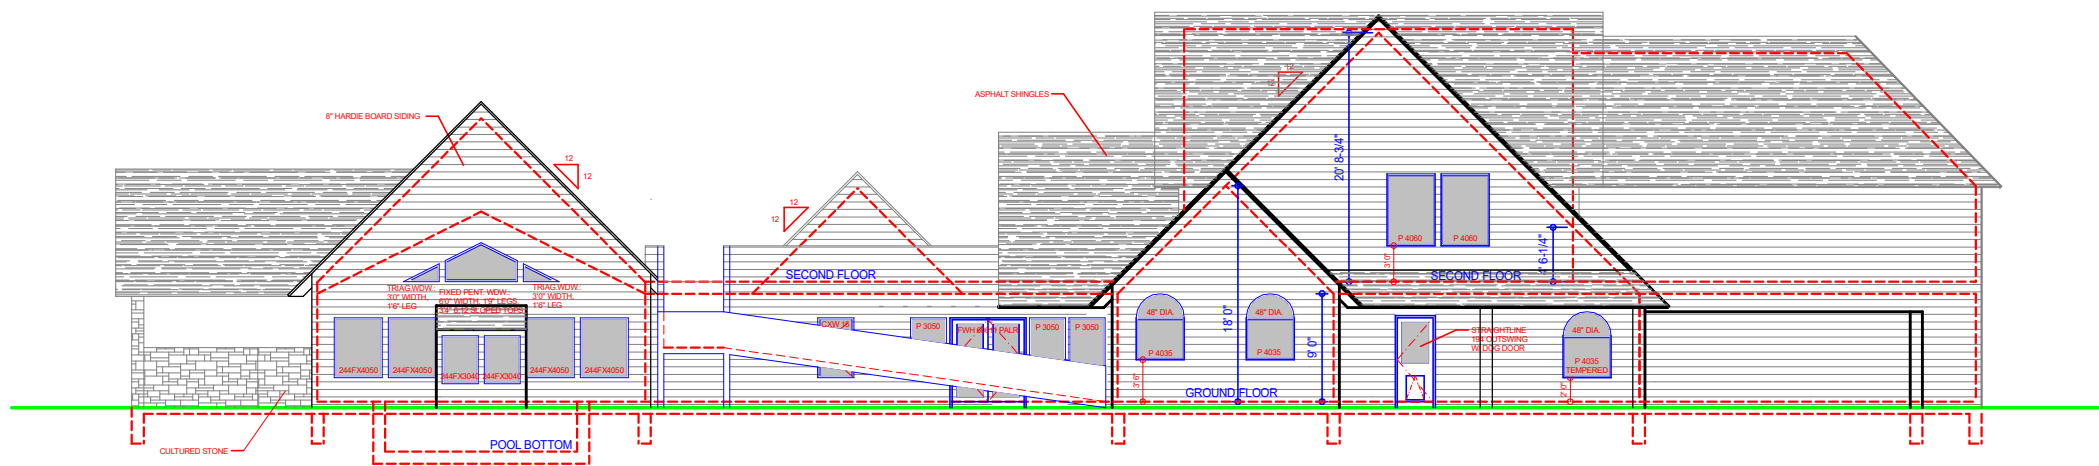



REAR ELEVATION

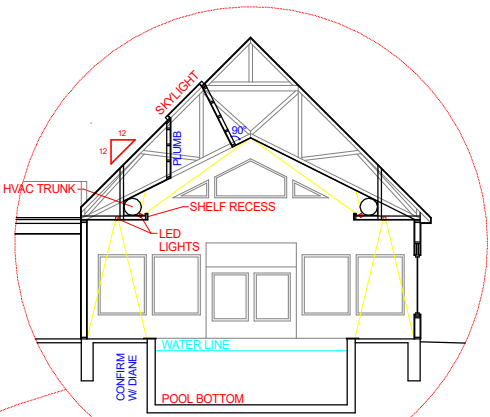

POOL LIGHT WELL

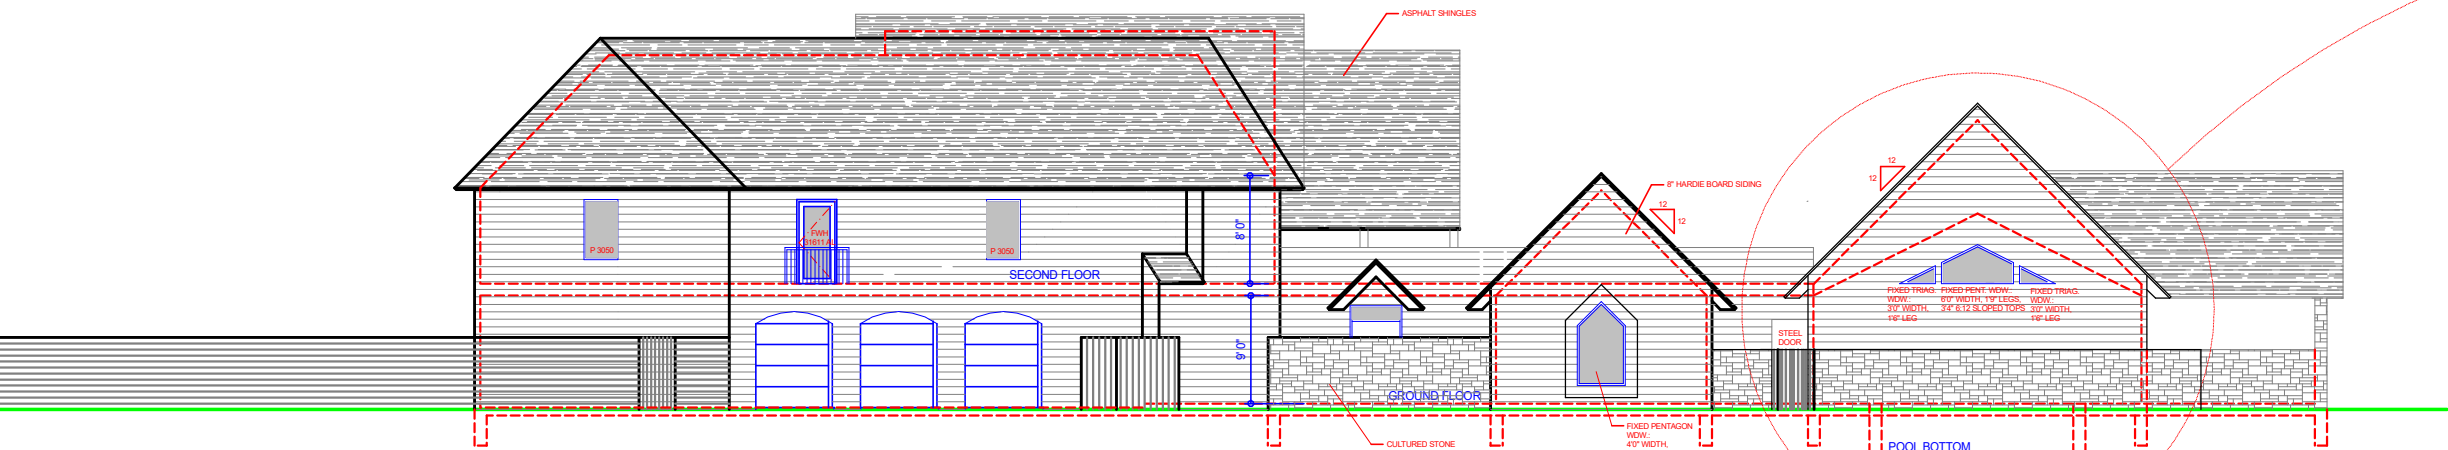

FRONT ELEVATION

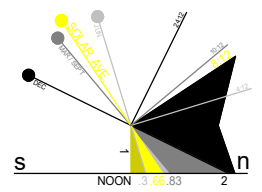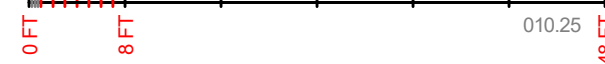

5a

Copyright © 2000 SCHLUEBarchitecture

2024.08.15
VERIFY DATE FOR REVISIONS AT:
www.FINAL.move.com/193dbak



KU / BANDY RESIDENCE - CONSTRUCTION SET