



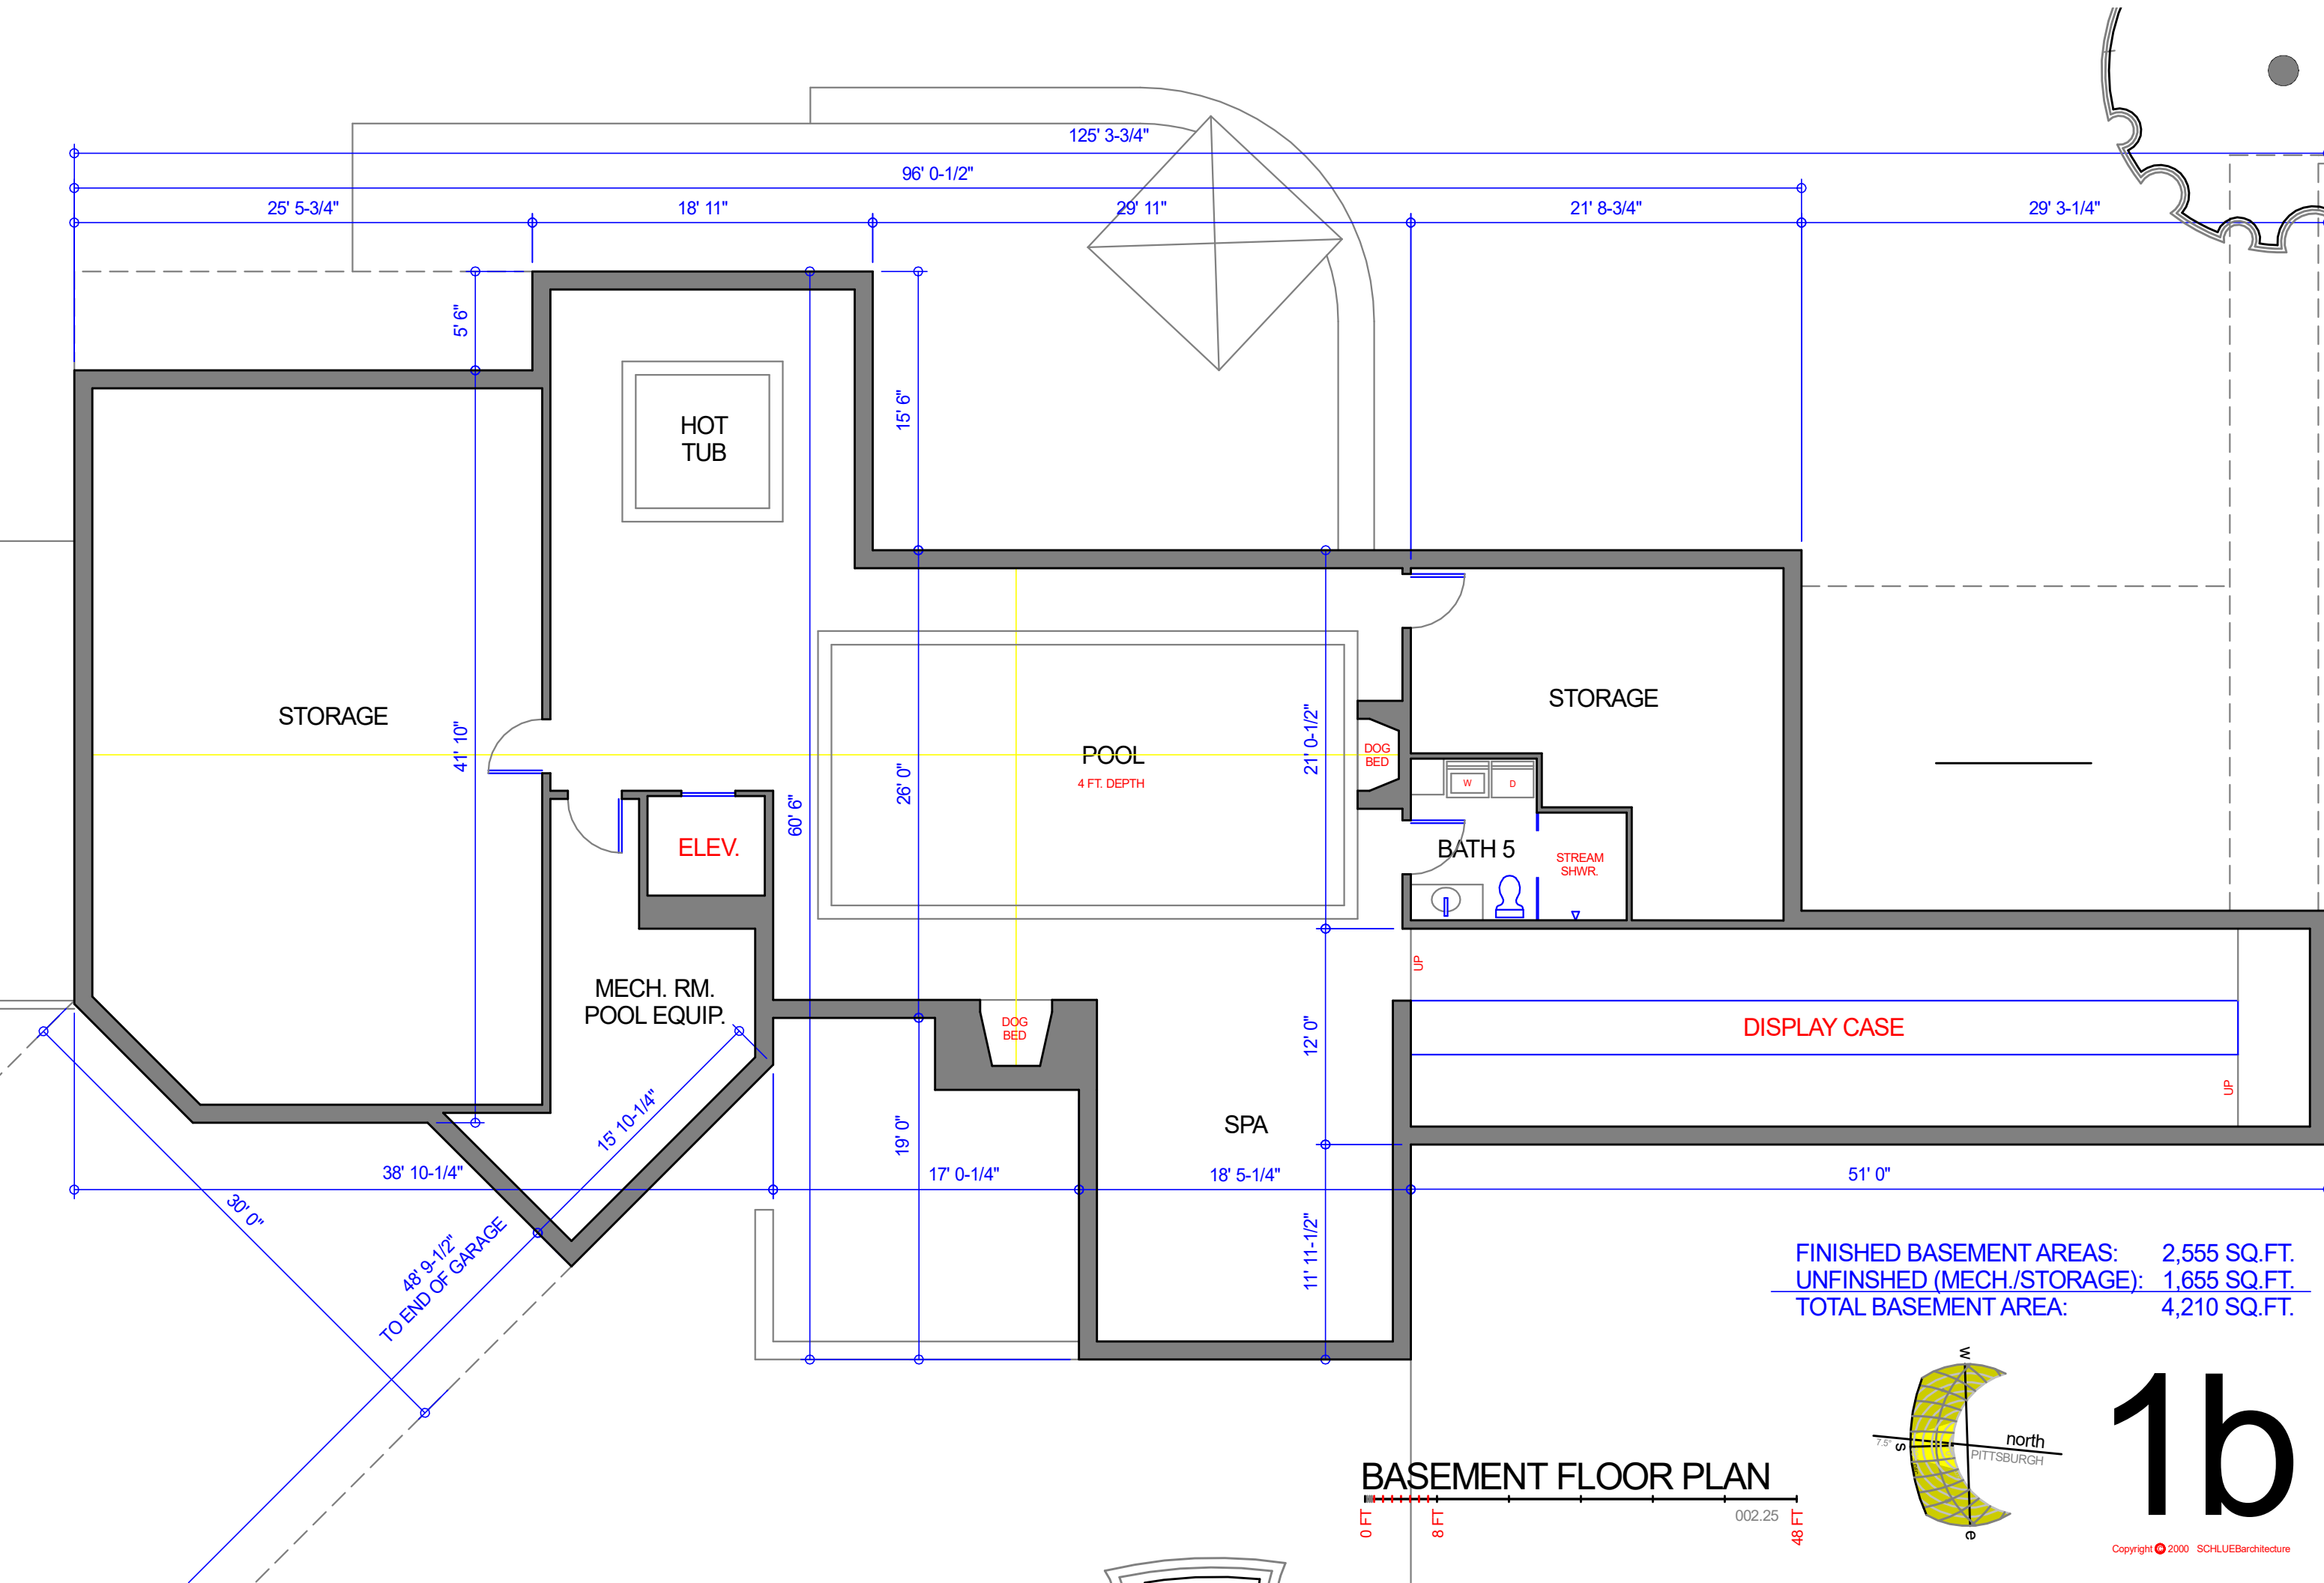

FINISHED BASEMENT AREAS: 2,555 SQ.FT.
UNFINISHED (MECH./STORAGE): 1,655 SQ.FT.
TOTAL BASEMENT AREA: 4,210 SQ.FT.

BASEMENT FLOOR PLAN

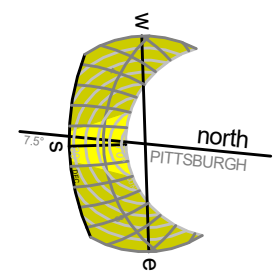

1b

2019.10.22
VERIFY DATE FOR REVISIONS AT:
www.FINALmove.com/193dbak

KU / BANDY RESIDENCE - CONCEPTUAL DESIGN