



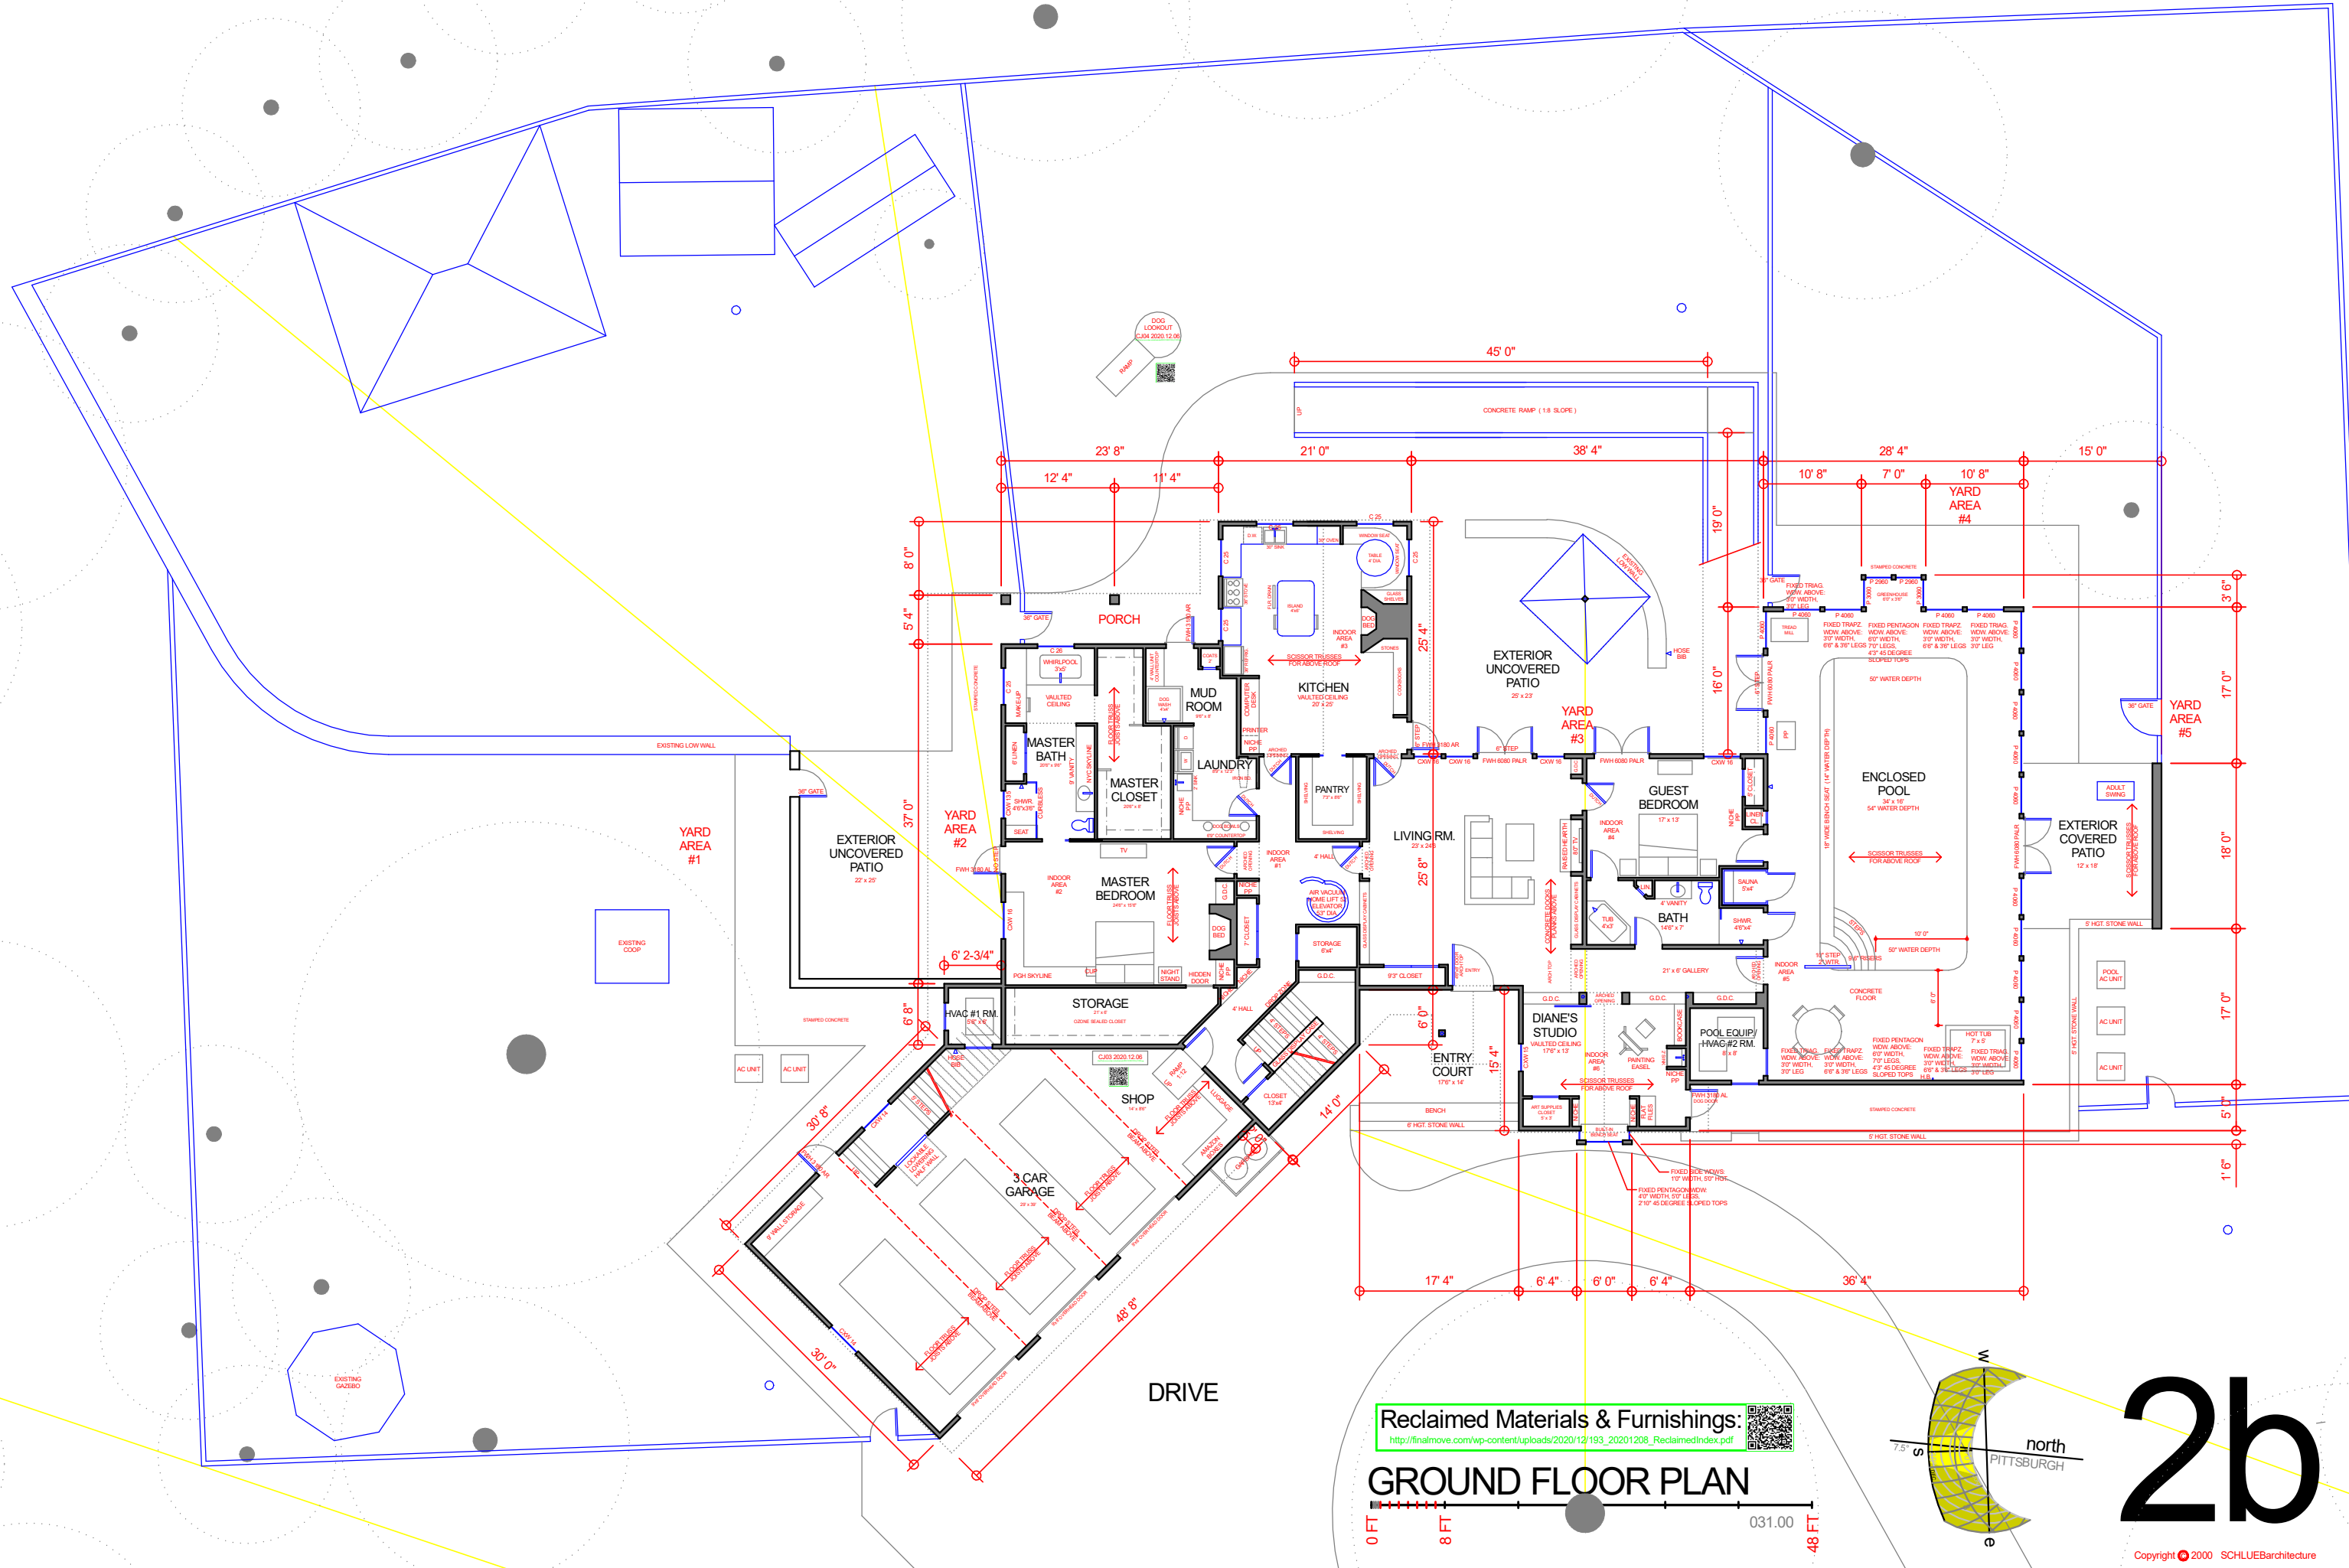

Reclaimed Materials & Furnishings:  
[http://finalmove.com/wp-content/uploads/2020/12/193\\_20201208\\_ReclaimedIndex.pdf](http://finalmove.com/wp-content/uploads/2020/12/193_20201208_ReclaimedIndex.pdf)

GROUND FLOOR PLAN

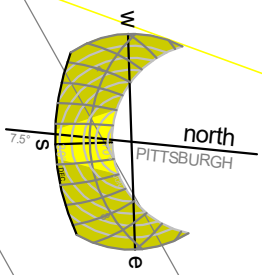

2b

Copyright © 2000 SCHLUEBarchitecture