


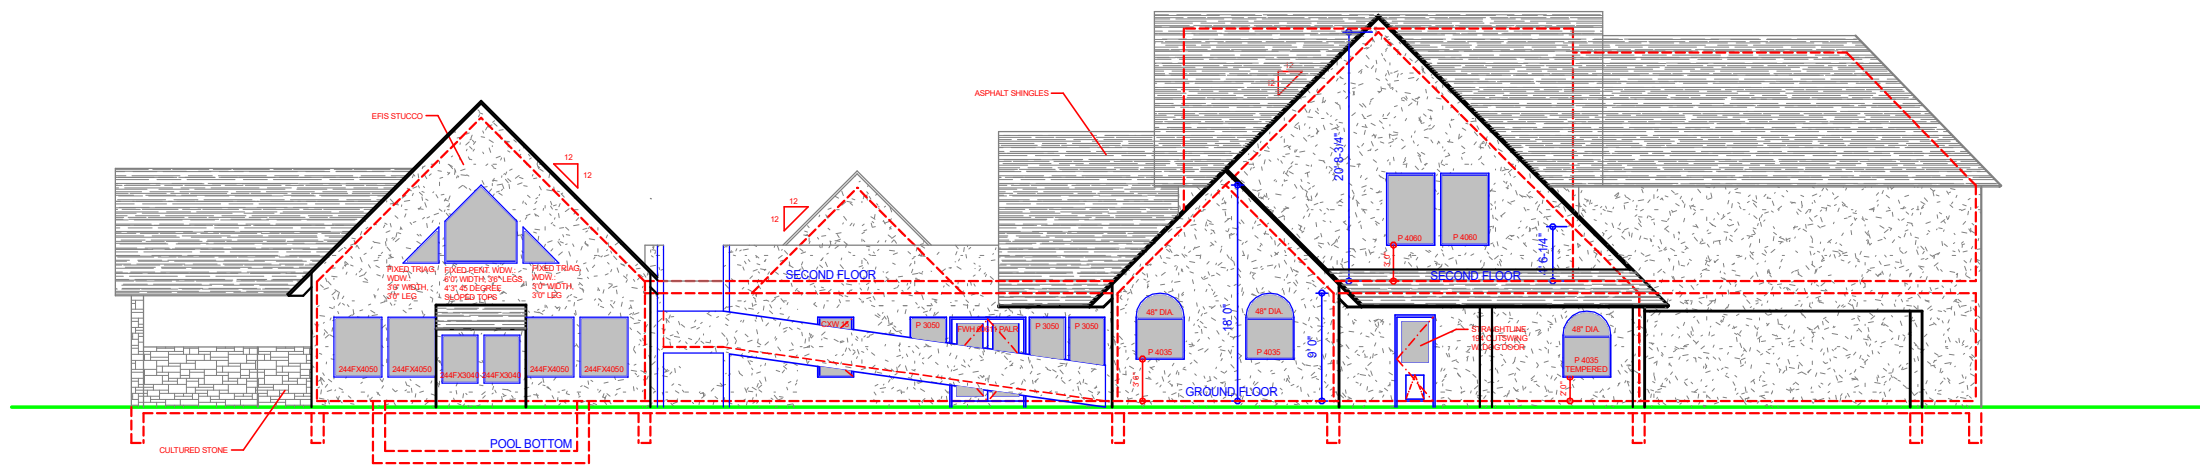
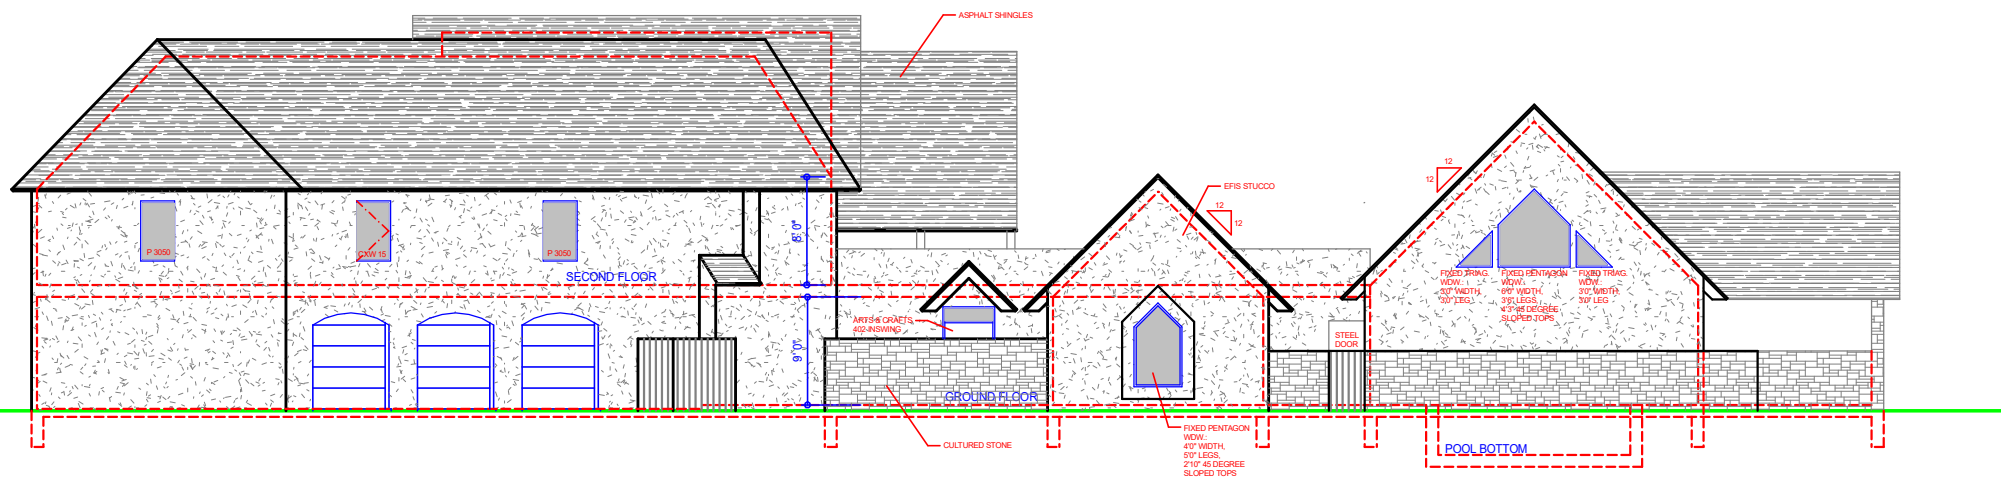


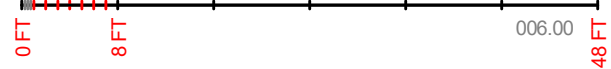

REAR ELEVATION

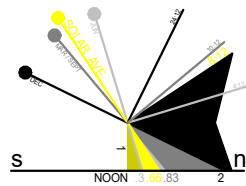

FRONT ELEVATION

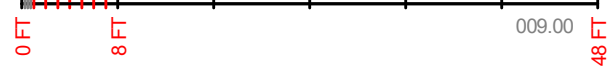

5a

Copyright © 2000 SCHLUEBarchitecture



2021.02.17
VERIFY DATE FOR REVISIONS AT:
www.FINALmove.com/193dbak