


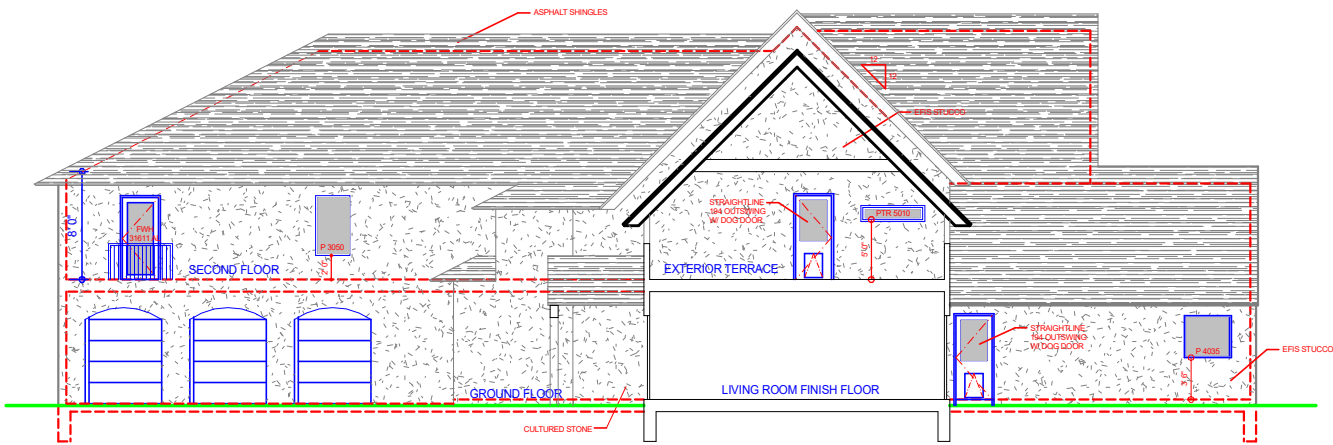
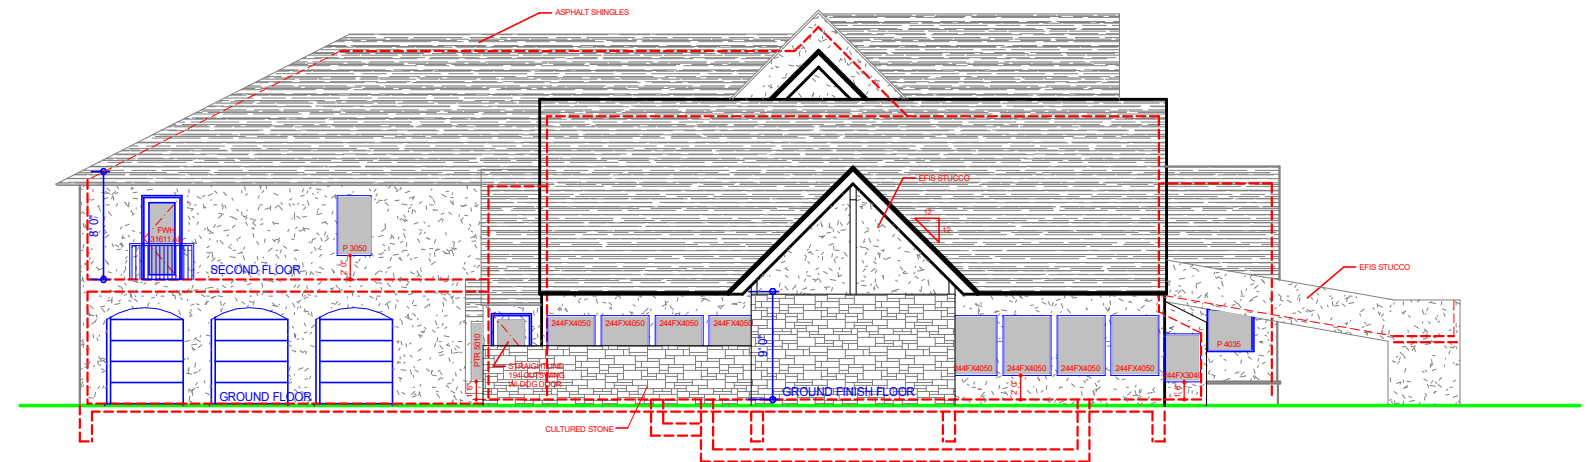


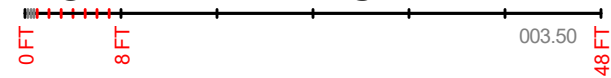



NORTH TERRACE ELEVATION

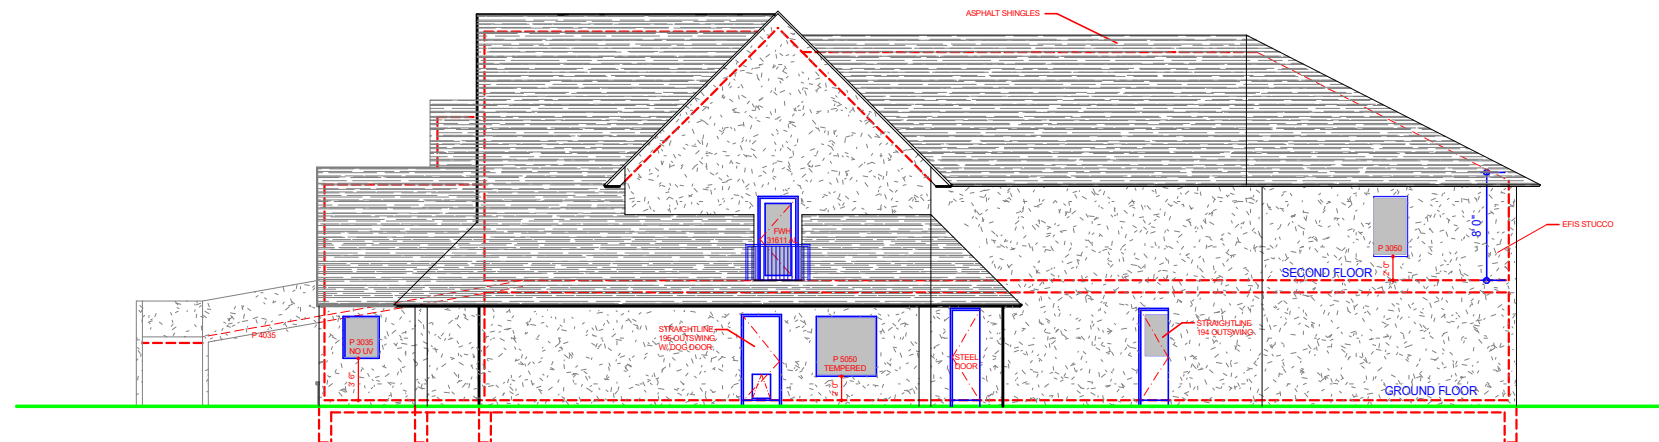

NORTH SIDE ELEVATION

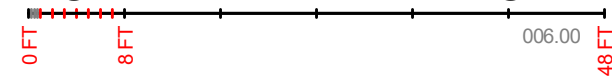

SOUTH SIDE ELEVATION

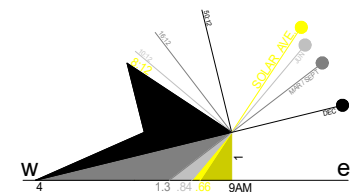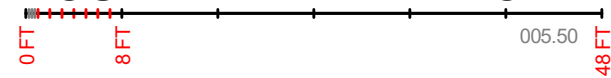

5b

Copyright © 2000 SCHLUEBarchitecture



2021.08.05
VERIFY DATE FOR REVISIONS AT:
www.FINALmove.com/193dbak