



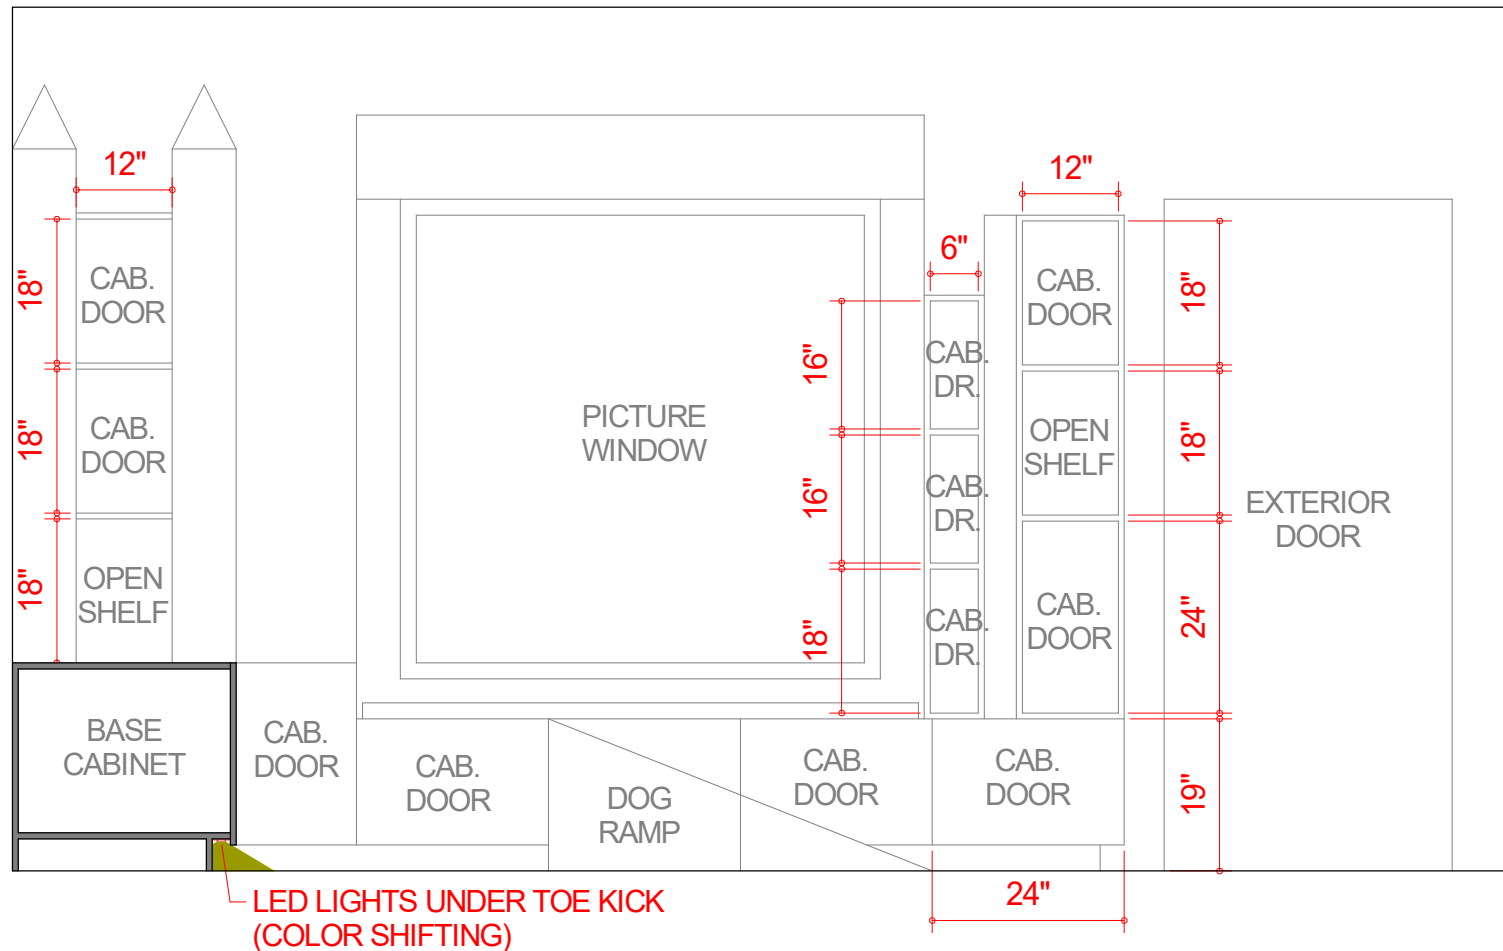

Diane's Bedroom Windowseat

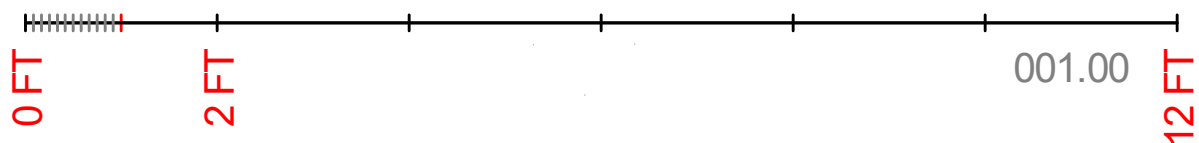

SEE THREE-DIMENSIONAL COLORED RENDERINGS FOR REFERENCE:

<http://finalmove.com/document-archives/193-document-archive/2021-02-12-master-suite-skyline/>

2023.05.09