



B: STAIR SHOWCASE SECTION

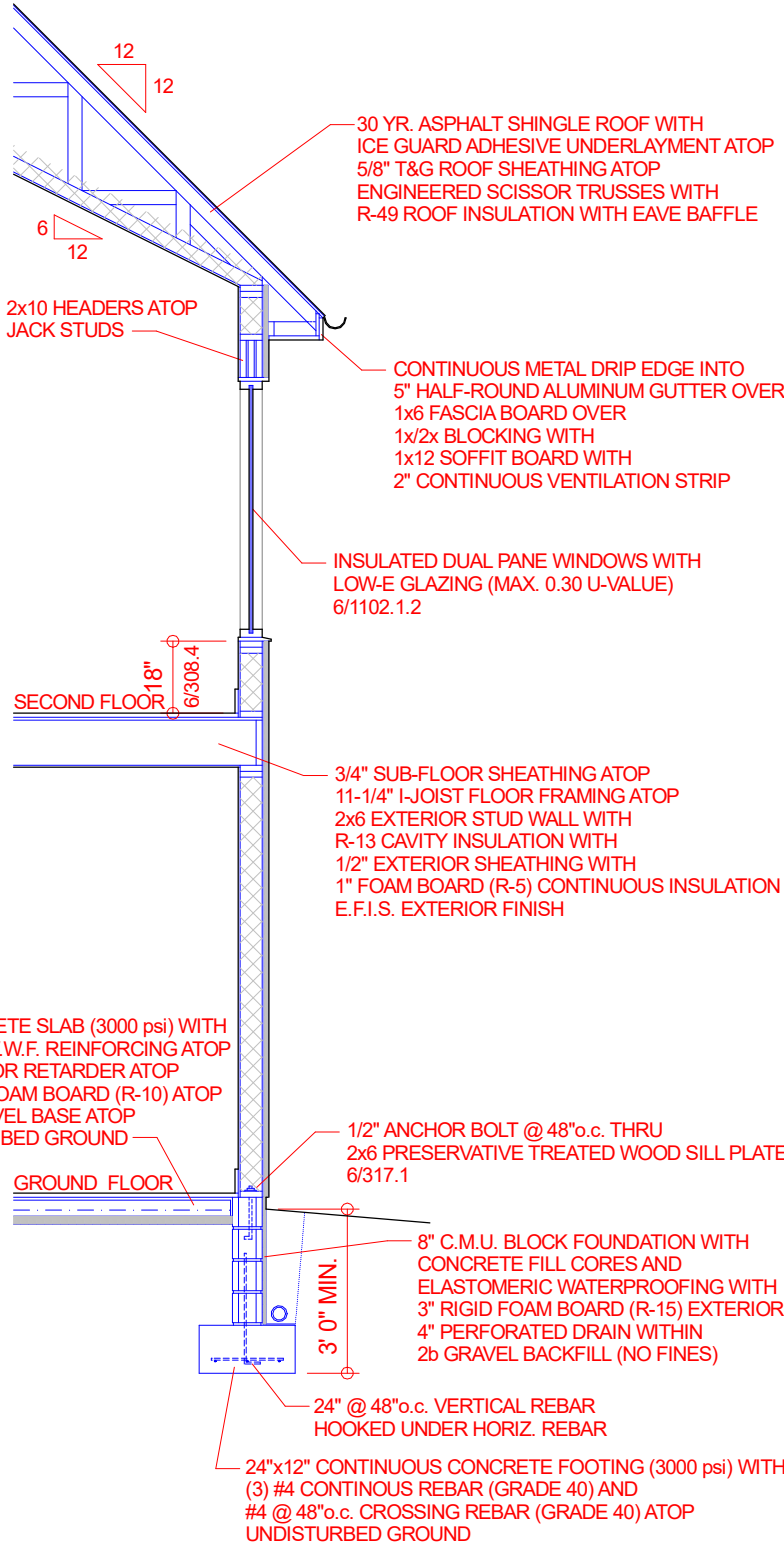

A: TYPICAL WALL SECTION

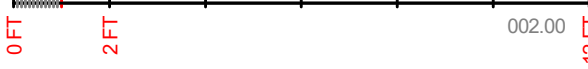

6d

Copyright © 2000 SCHLUEBarchitecture

2023.10.02

VERIFY DATE FOR REVISIONS AT:

www.FINALmove.com/193dbak

KU / BANDY RESIDENCE - CONSTRUCTION SET