
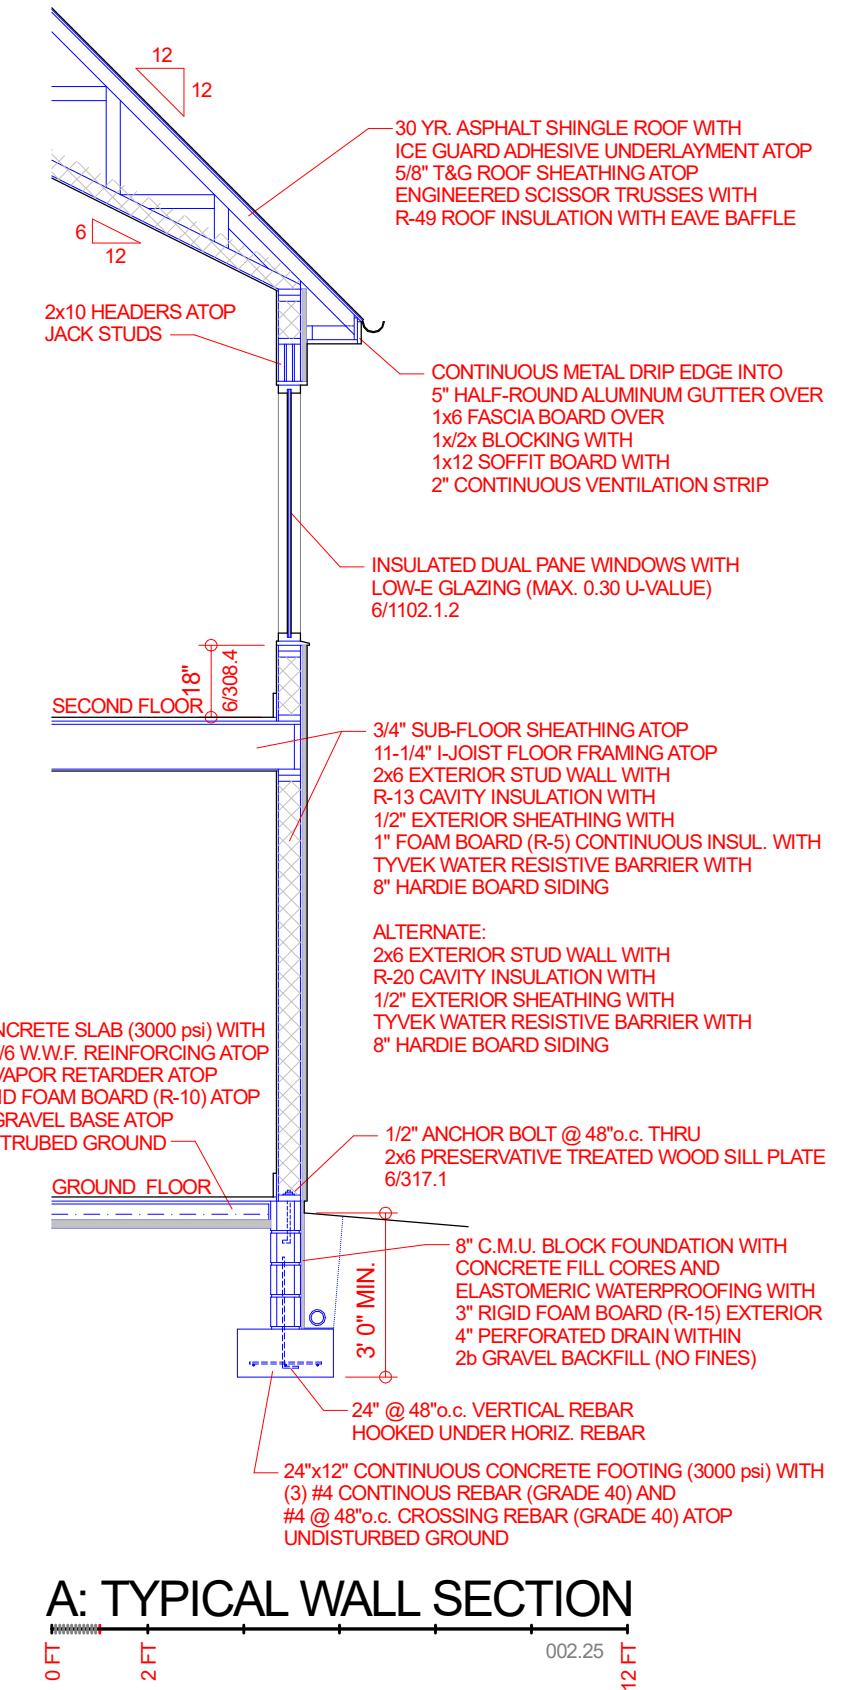


KU / BANDY RESIDENCE - CONSTRUCTION SET

2024.09.27
VERIFY DATE FOR REVISIONS AT
www.FINALmove.com/193dbak

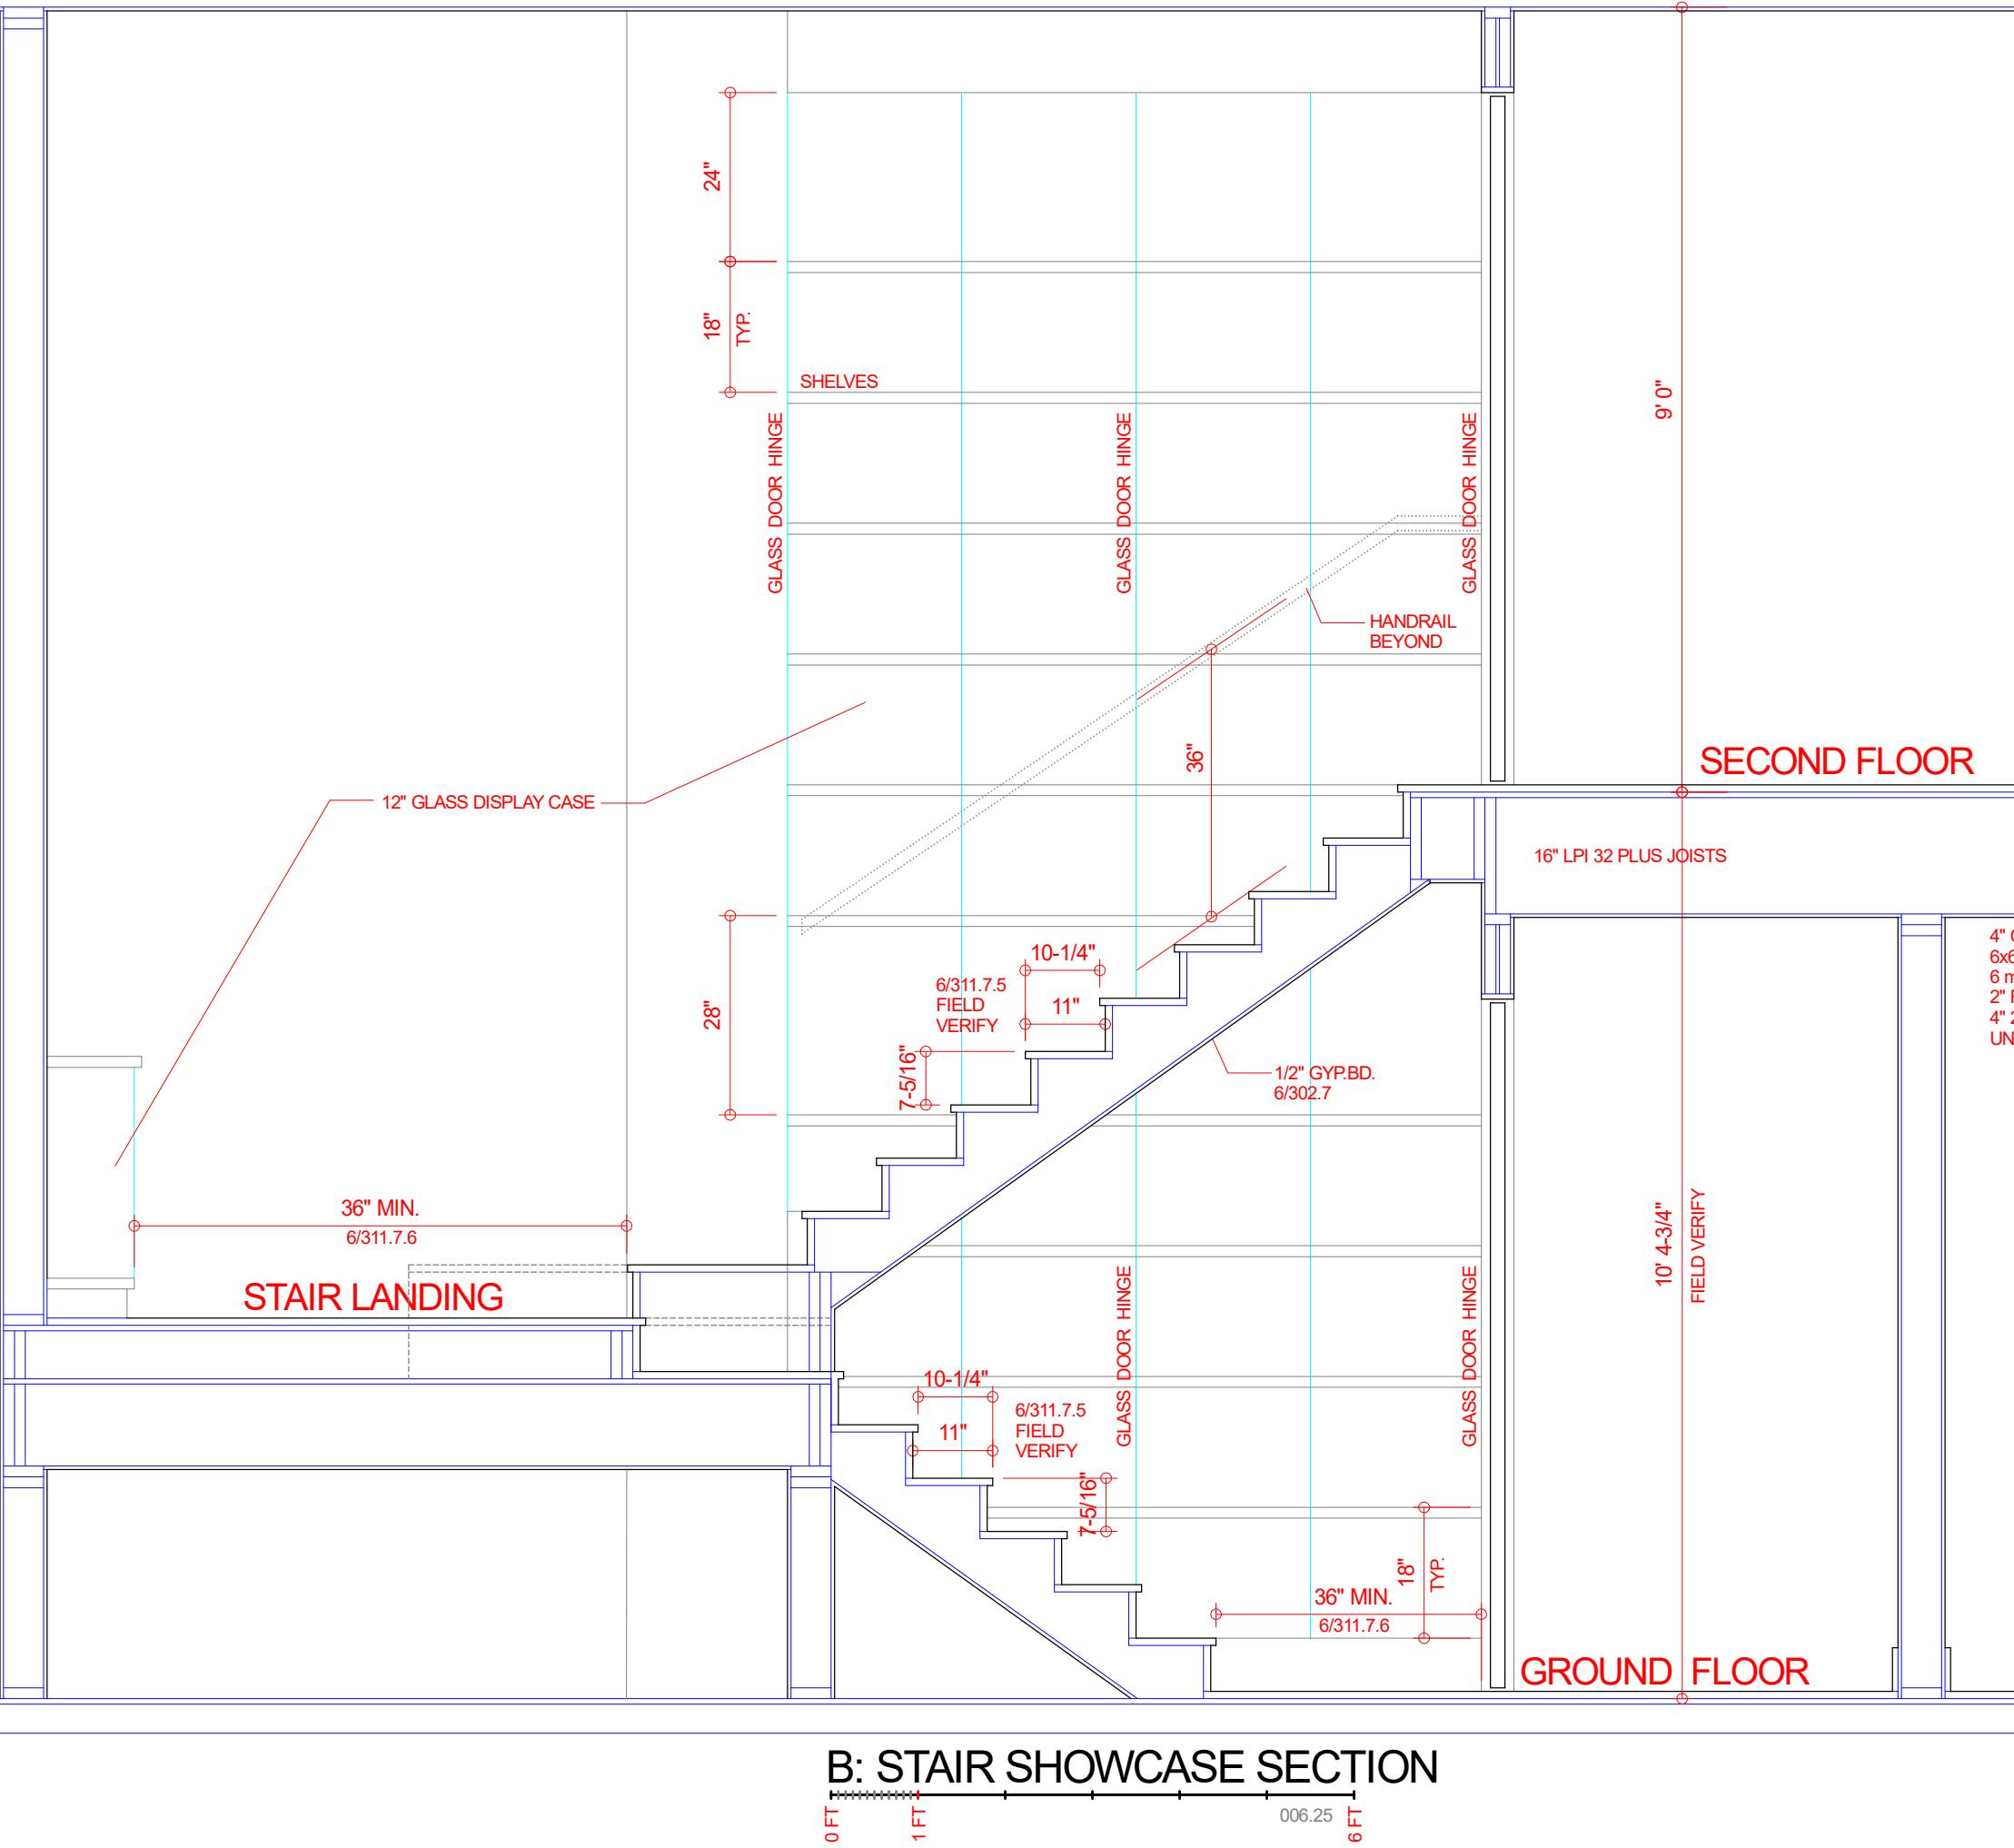

6d

Copyright © 2000 SCHLUEarchitecture